


**MAIDSTONE HIGH STREET
IMPROVEMENT PROJECT**

NOTE THESE DRAWINGS ARE
SCHEMATIC ONLY AND NOT
INTENDED TO BE USED FOR
TRAFFIC MANAGEMENT
PURPOSES

FOR TRAFFIC MANAGEMENT
DETAILS SEE SUBMITTED
DRAWINGS

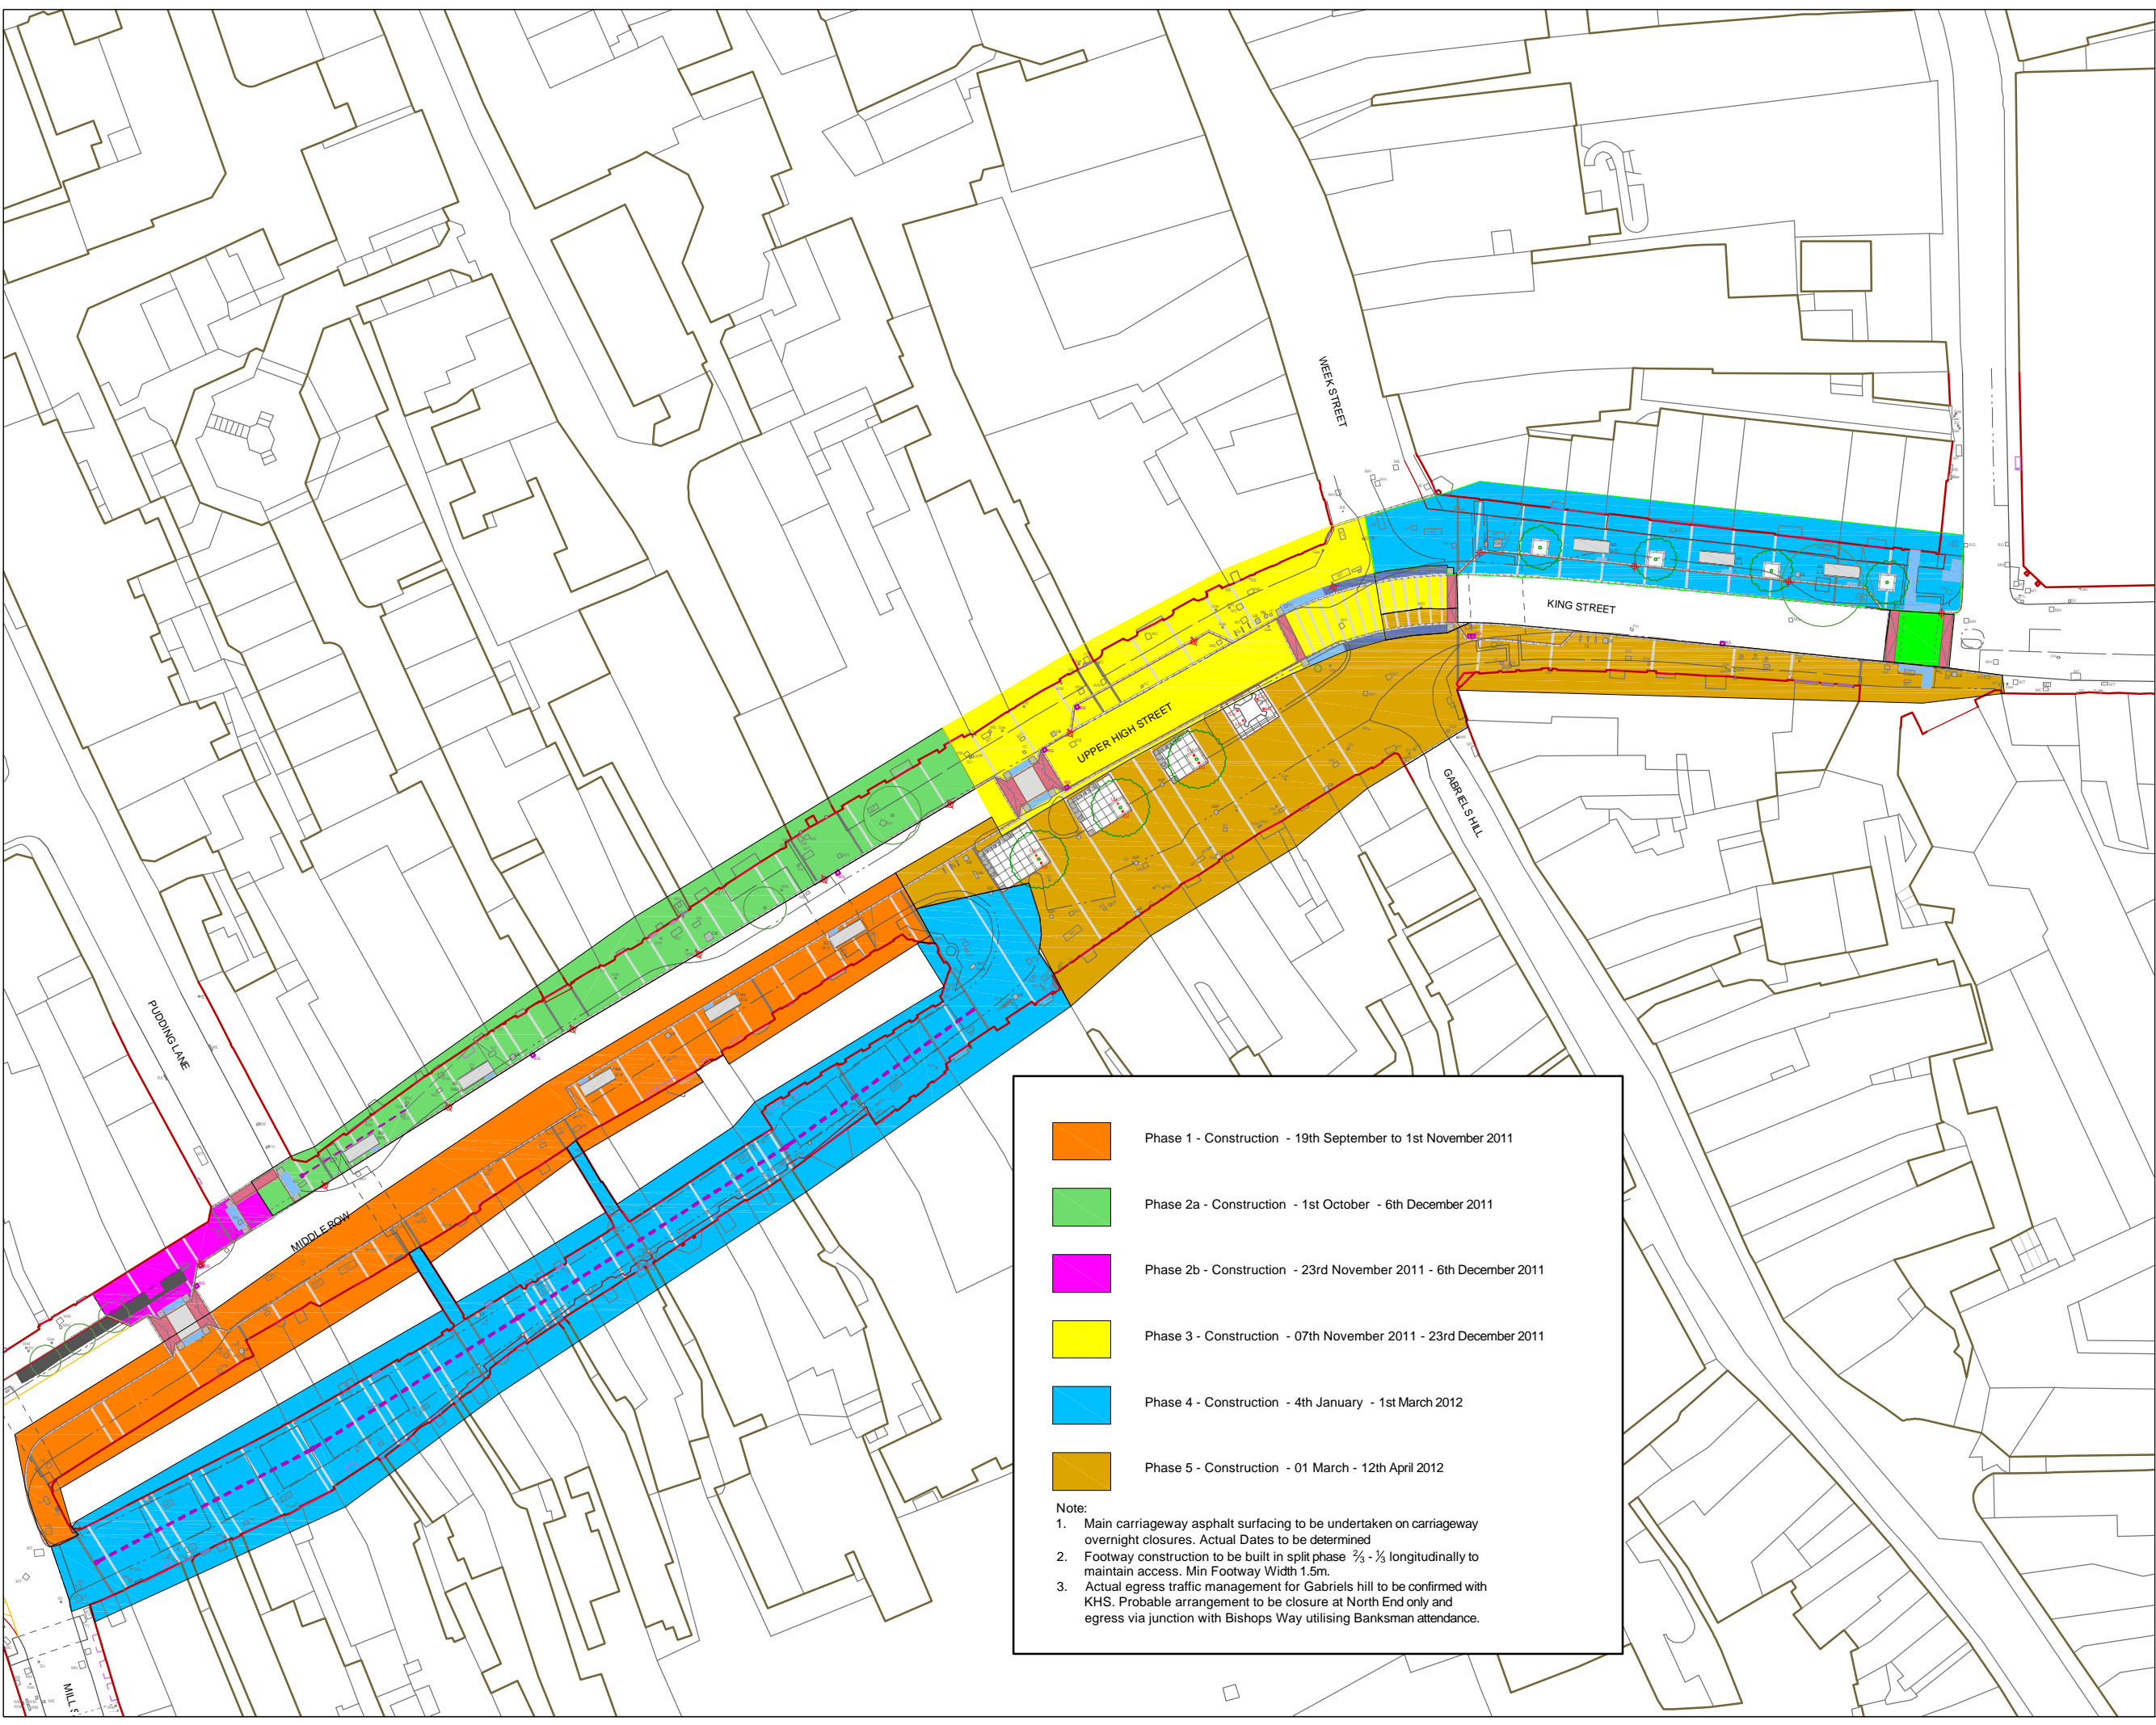

	Phase 1 - Construction - 19th September to 1st November 2011
	Phase 2a - Construction - 1st October - 6th December 2011
	Phase 2b - Construction - 23rd November 2011 - 6th December 2011
	Phase 3 - Construction - 07th November 2011 - 23rd December 2011
	Phase 4 - Construction - 4th January - 1st March 2012
	Phase 5 - Construction - 01 March - 12th April 2012

Note:

1. Main carriageway asphalt surfacing to be undertaken on carriageway overnight closures. Actual Dates to be determined
2. Footway construction to be built in split phase $\frac{2}{3}$ - $\frac{1}{3}$ longitudinally to maintain access. Min Footway Width 1.5m.
3. Actual egress traffic management for Gabriels hill to be confirmed with KHS. Probable arrangement to be closure at North End only and egress via junction with Bishops Way utilising Banksman attendance.

Rev 2 - 15.08.2011 - Corrections

Rev 1 - 07.08.2011 - Phased to
Contract Programme

**MAIDSTONE HIGH STREET
IMPROVEMENT PROJECT**
PHASED WORKING SCHEMATIC
CONSTRUCTION PHASES

DATE 7.08.2011 Rev 1
SCALE: NTS

